
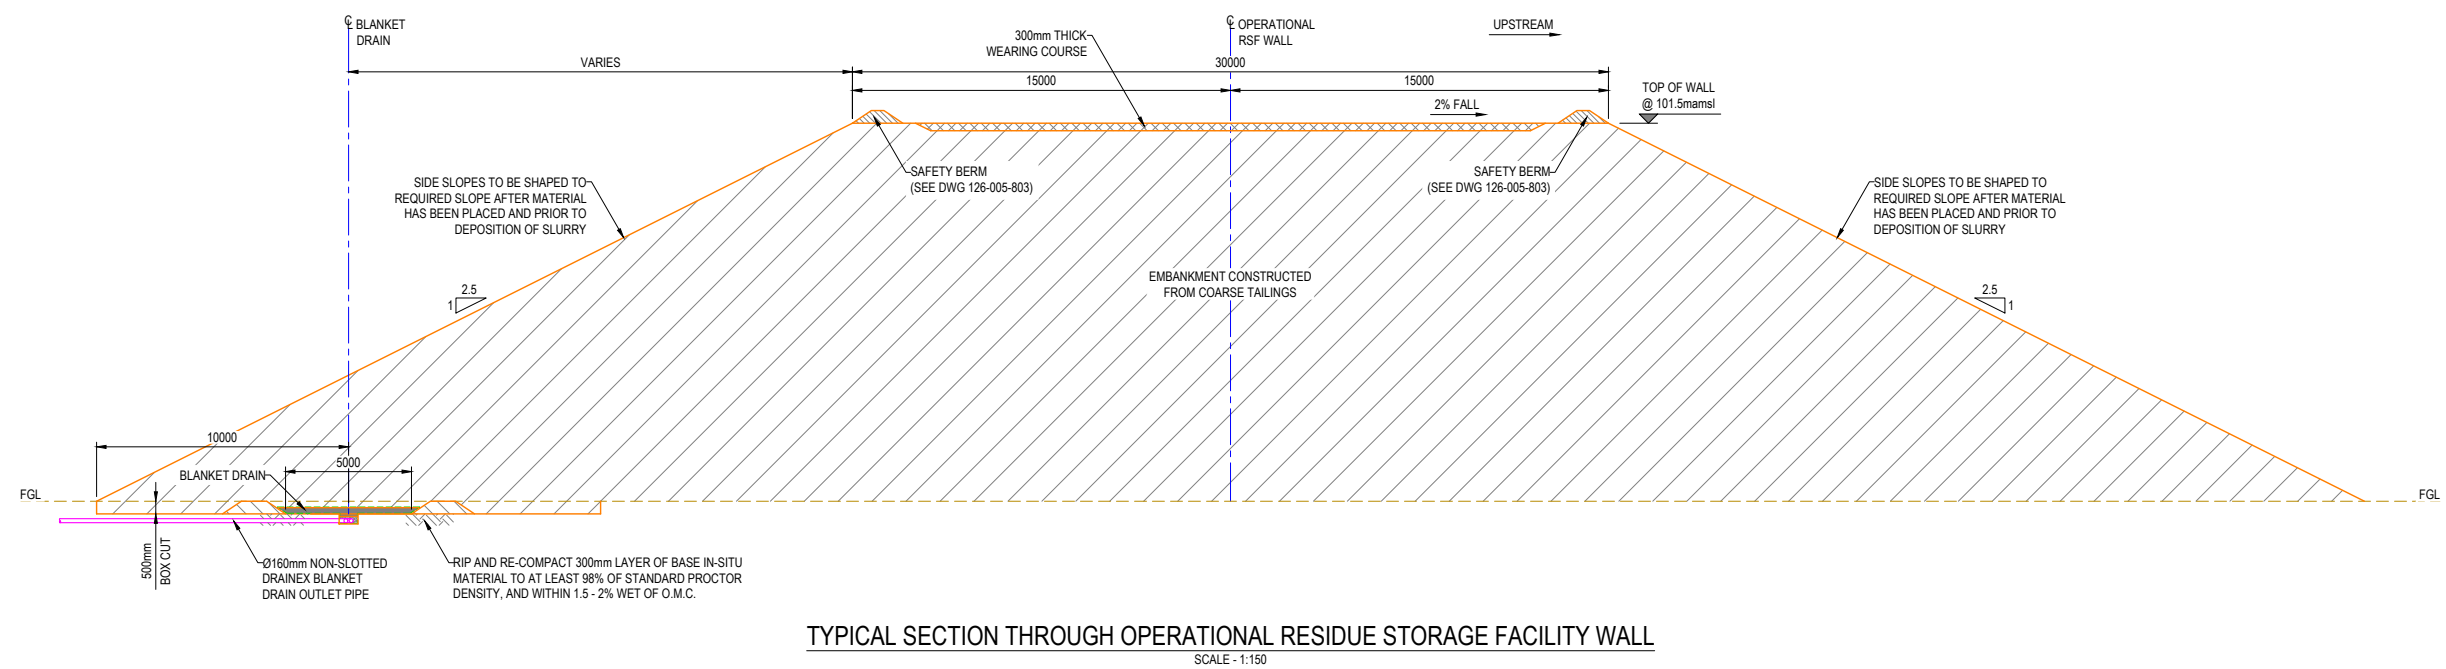
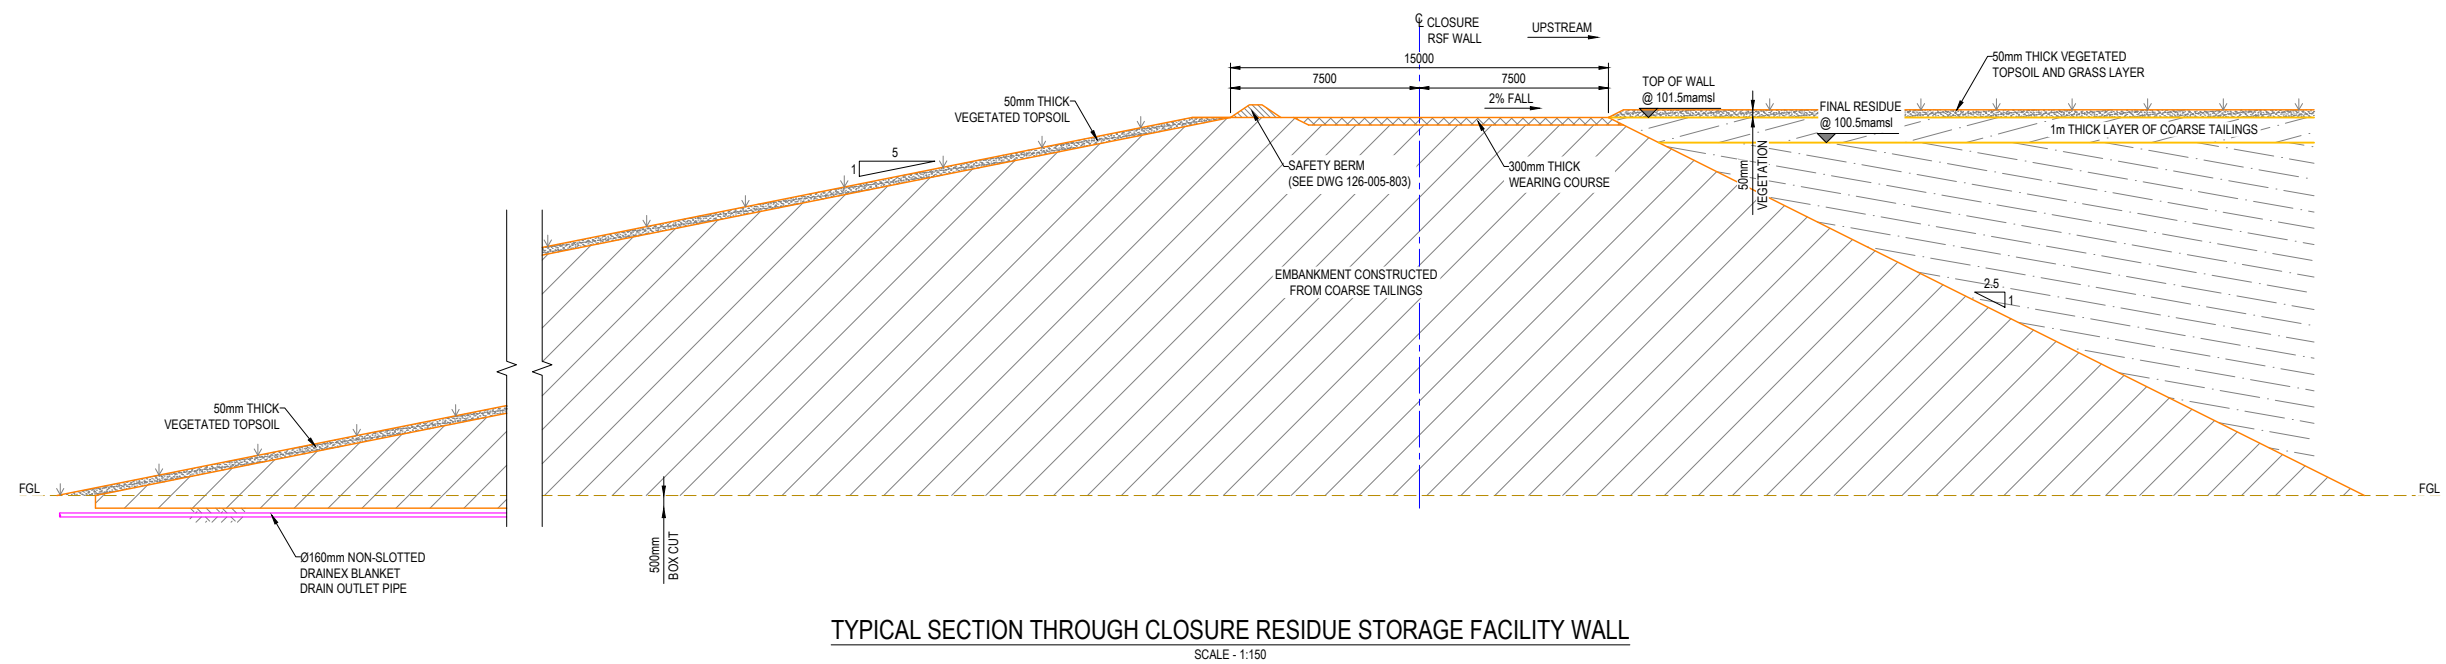


BLANKET DRAIN OUTLET UNDER RSF
WALL DETAIL
SCALE - 1:10

															FOR INFORMATION														
																													
															This drawing is confidential and the property of Epoch Resources (PTY)limited and is not to be communicated to any third party nor must it be used except in relation to the contract in connection with which it has been supplied.														
															DRAWN: L. STEINHOBEL DATE: MARCH, 2021														
															CHECKED BY: DATE:														
															APPROVED (ENG): DATE:														
															APPROVED (CLIENT): DATE:														
															CO-ORD SYSTEM: LOCAL														
															SCALE: A1 AS SHOWN A3 AS SHOWN x2														
															TITLE: TRONOX FS RESIDUE STORAGE FACILITY BLANKET DRAIN DETAILS														
															DRG No. 126-005-804														
															REV. D														





TYPICAL SECTION THROUGH OPERATIONAL RESIDUE STORAGE FACILITY WALL



TYPICAL SECTION THROUGH CLOSURE RESIDUE STORAGE FACILITY WALL

[illegible]

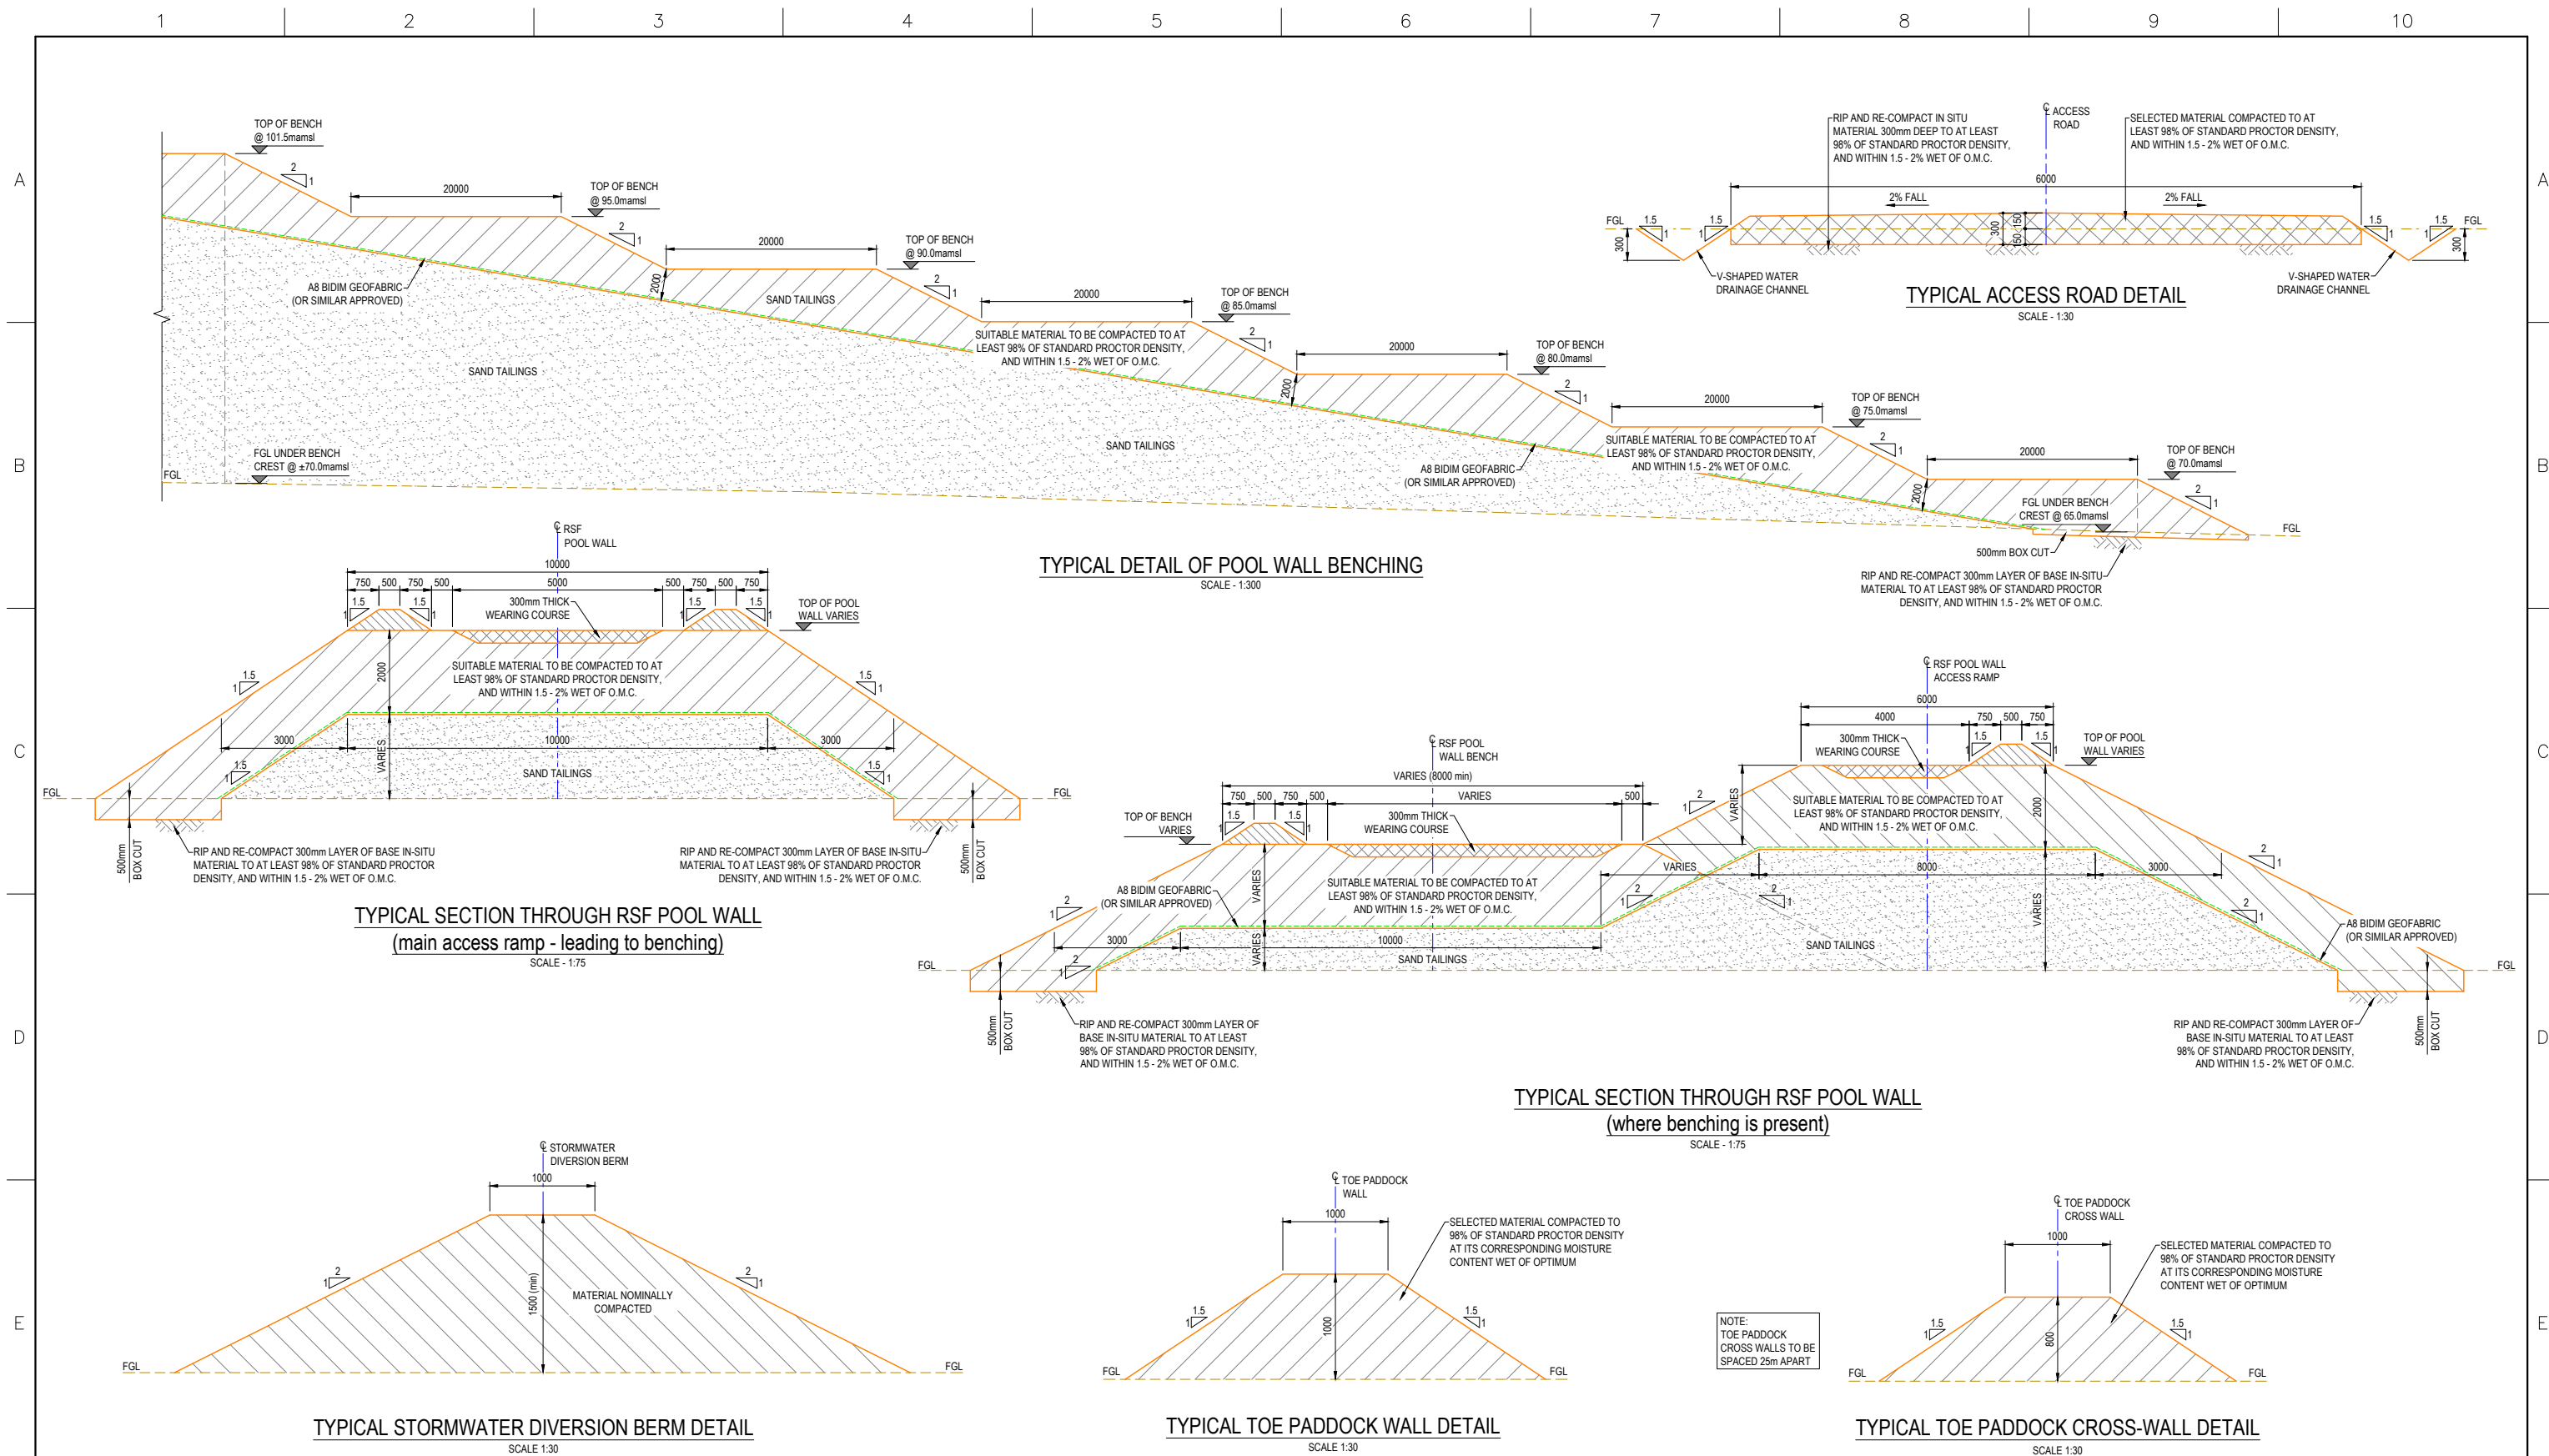[illegible]

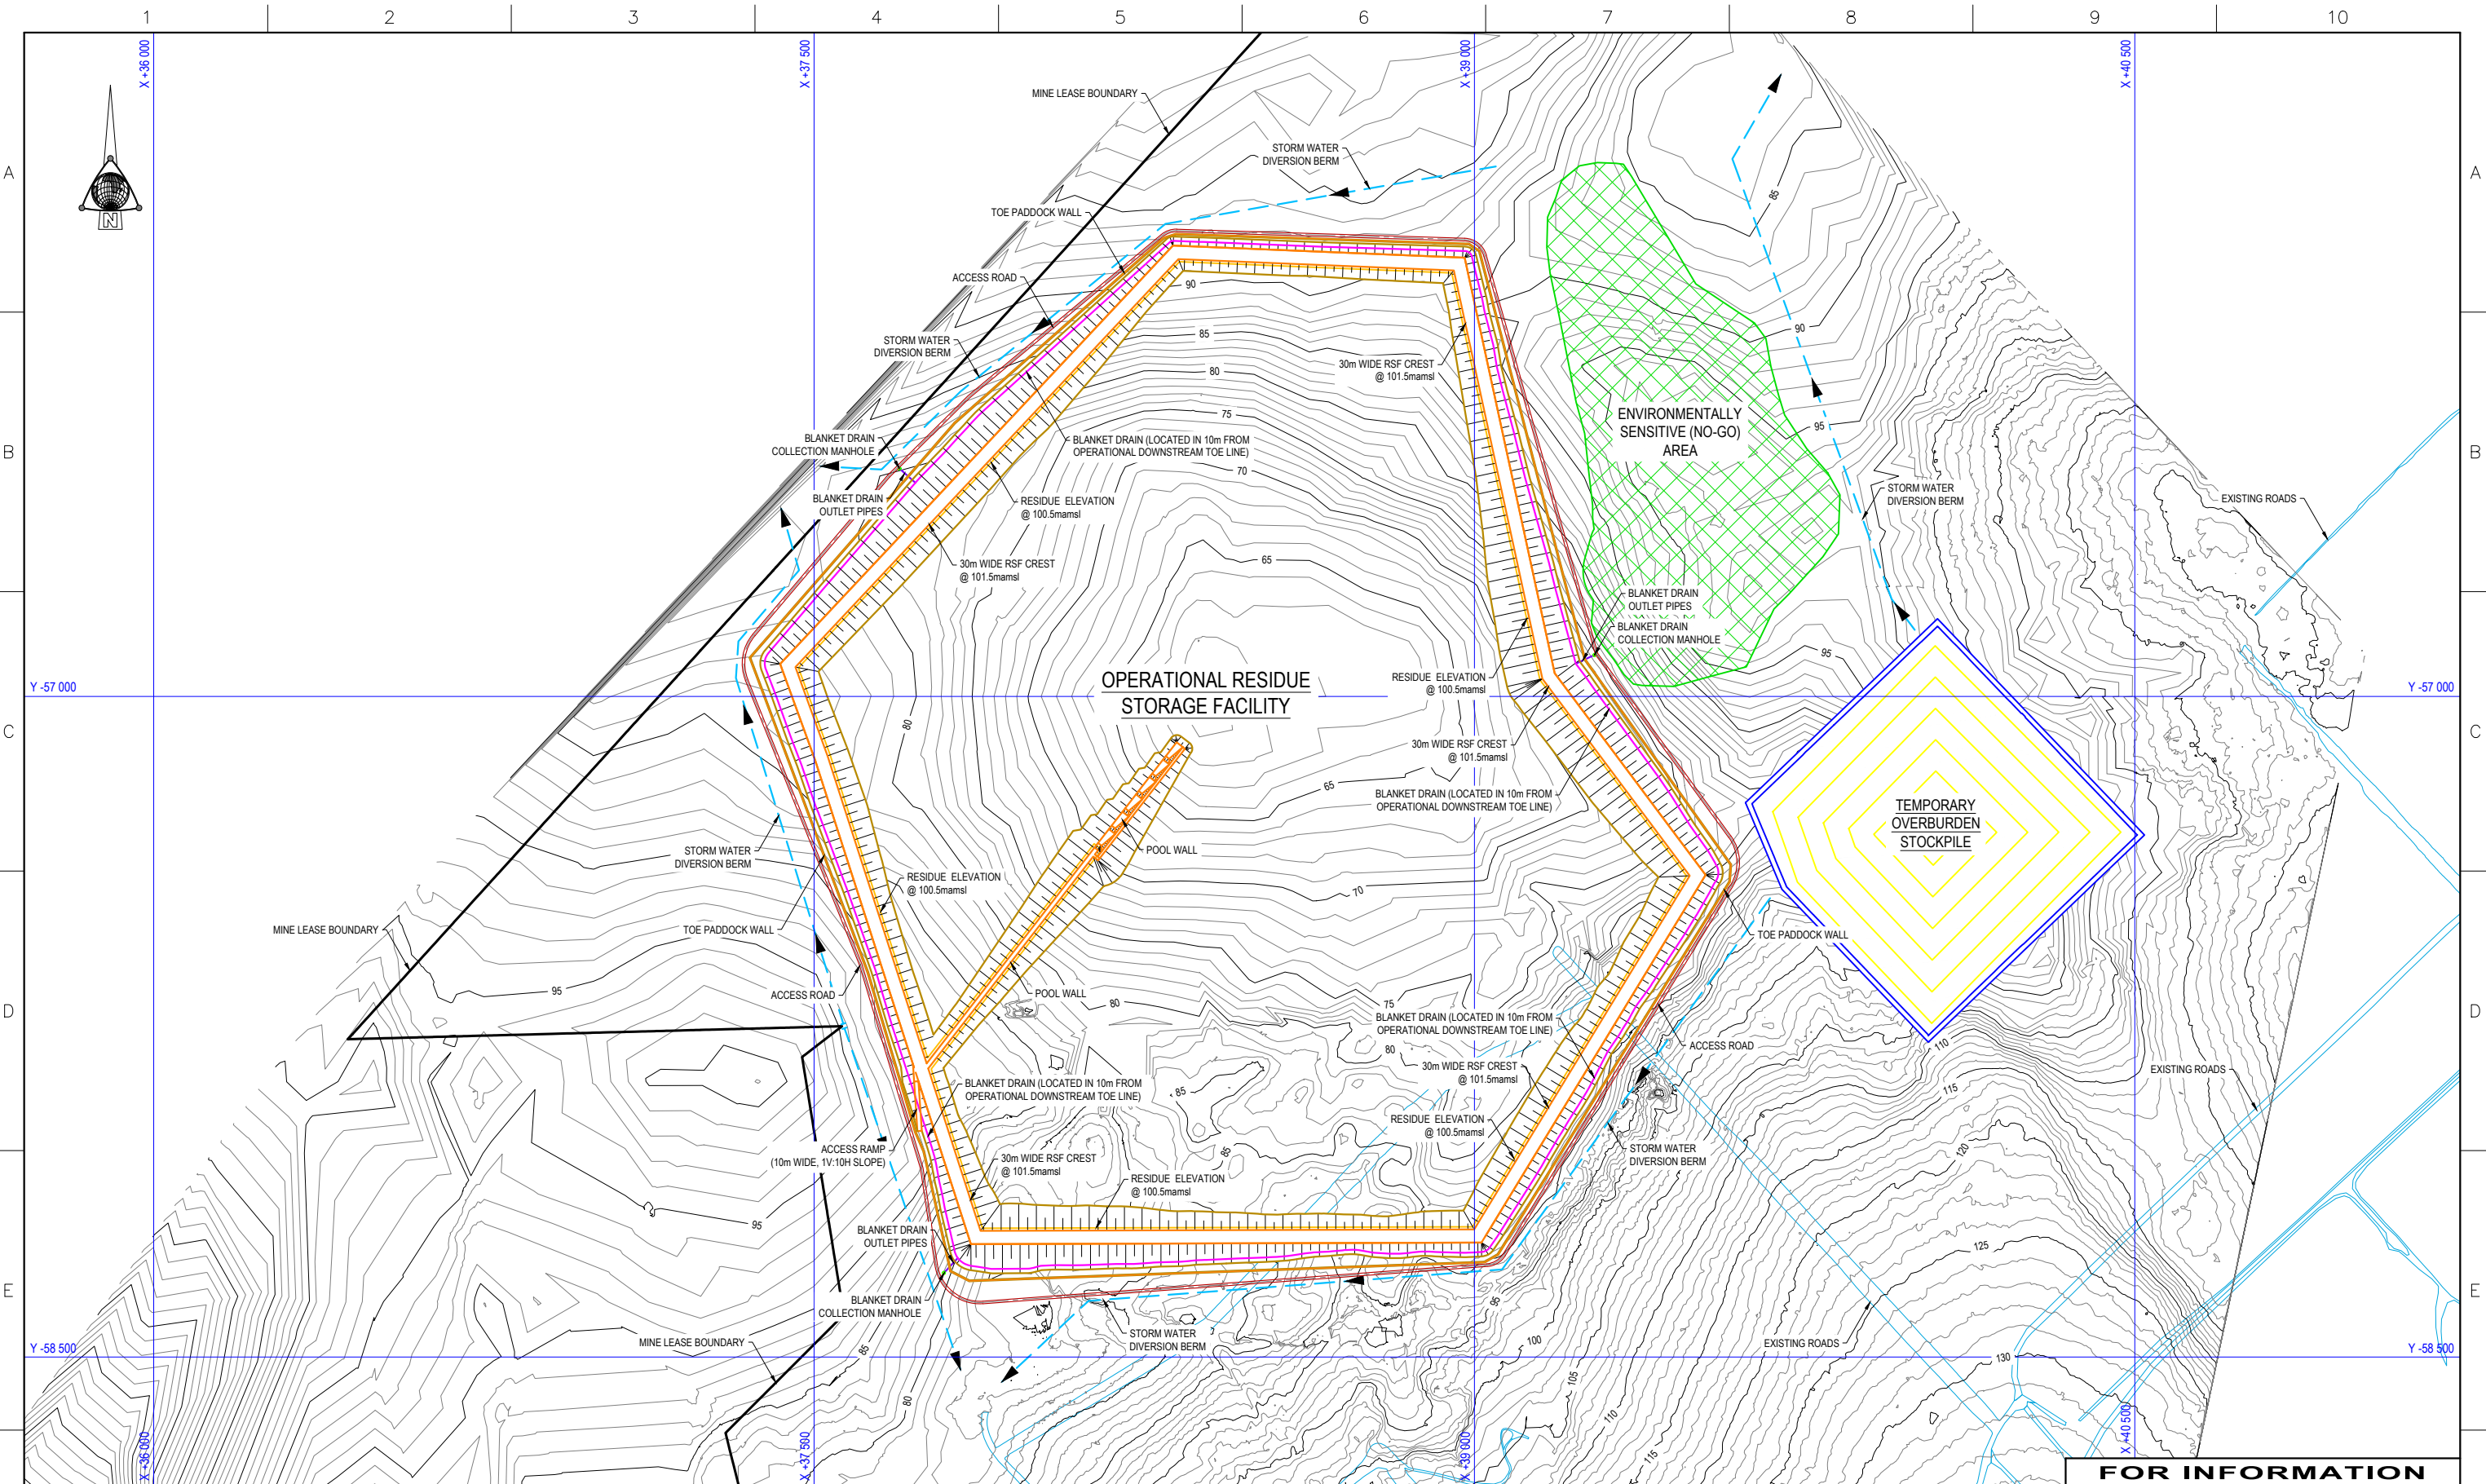

--	--	